



Pianta piano primo; scala 1:100  
 superficie netta = 96.63 mq  
 H: 325 cm

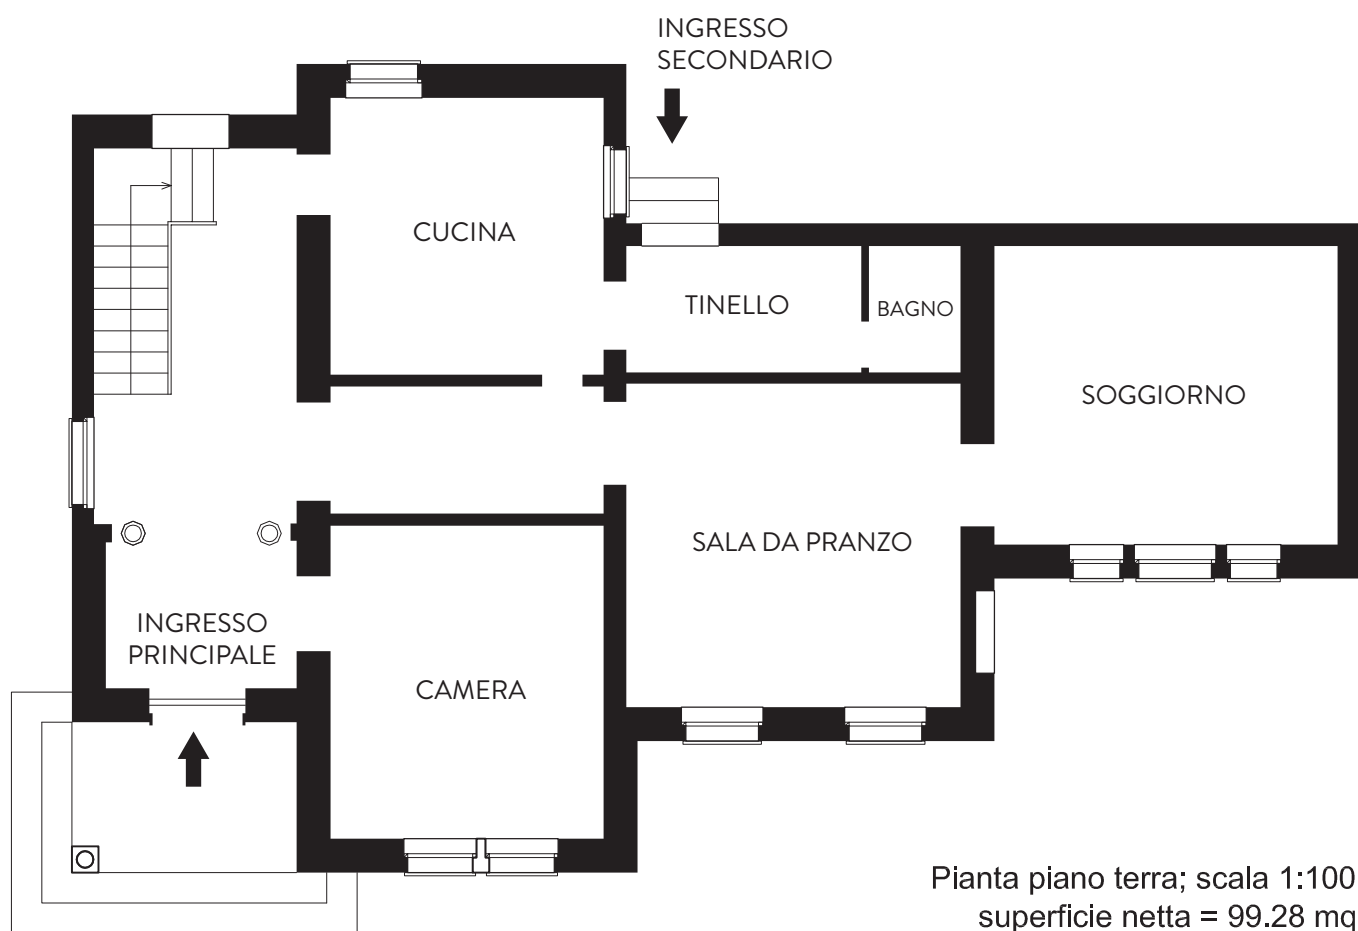

Pianta piano terra; scala 1:100  
 superficie netta = 99.28 mq  
 H: 325 cm

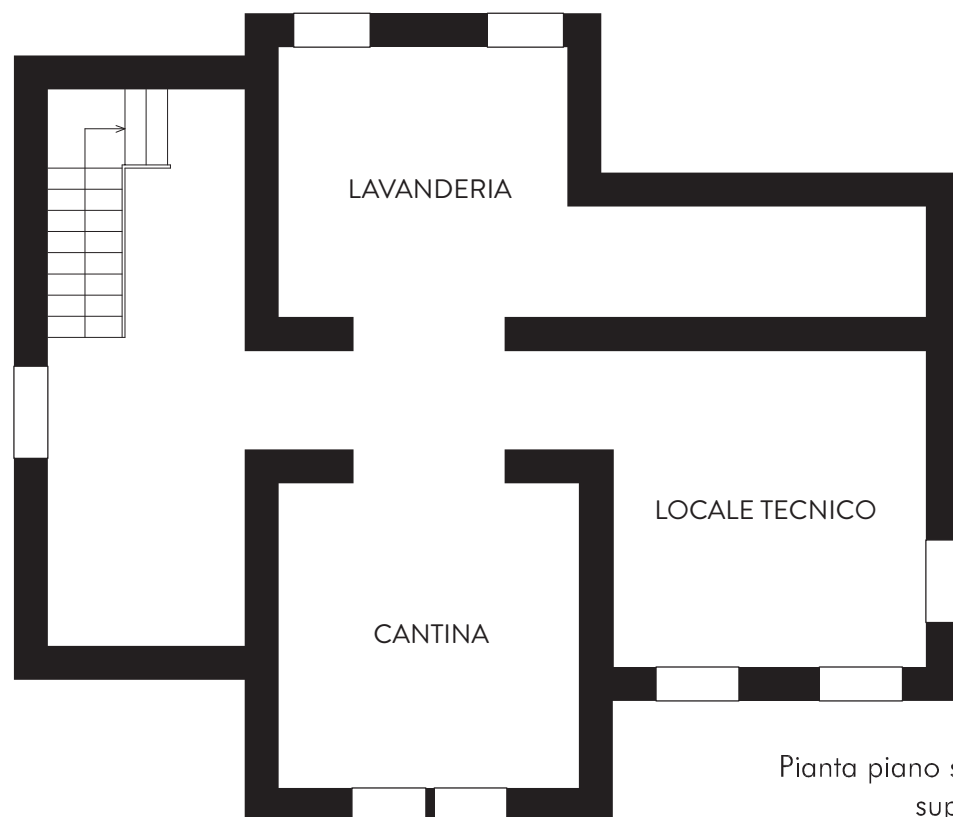

Pianta piano seminterrato; scala 1:100  
 superficie netta = 75.32 mq  
 H: 285 cm